



FLOOR PLAN

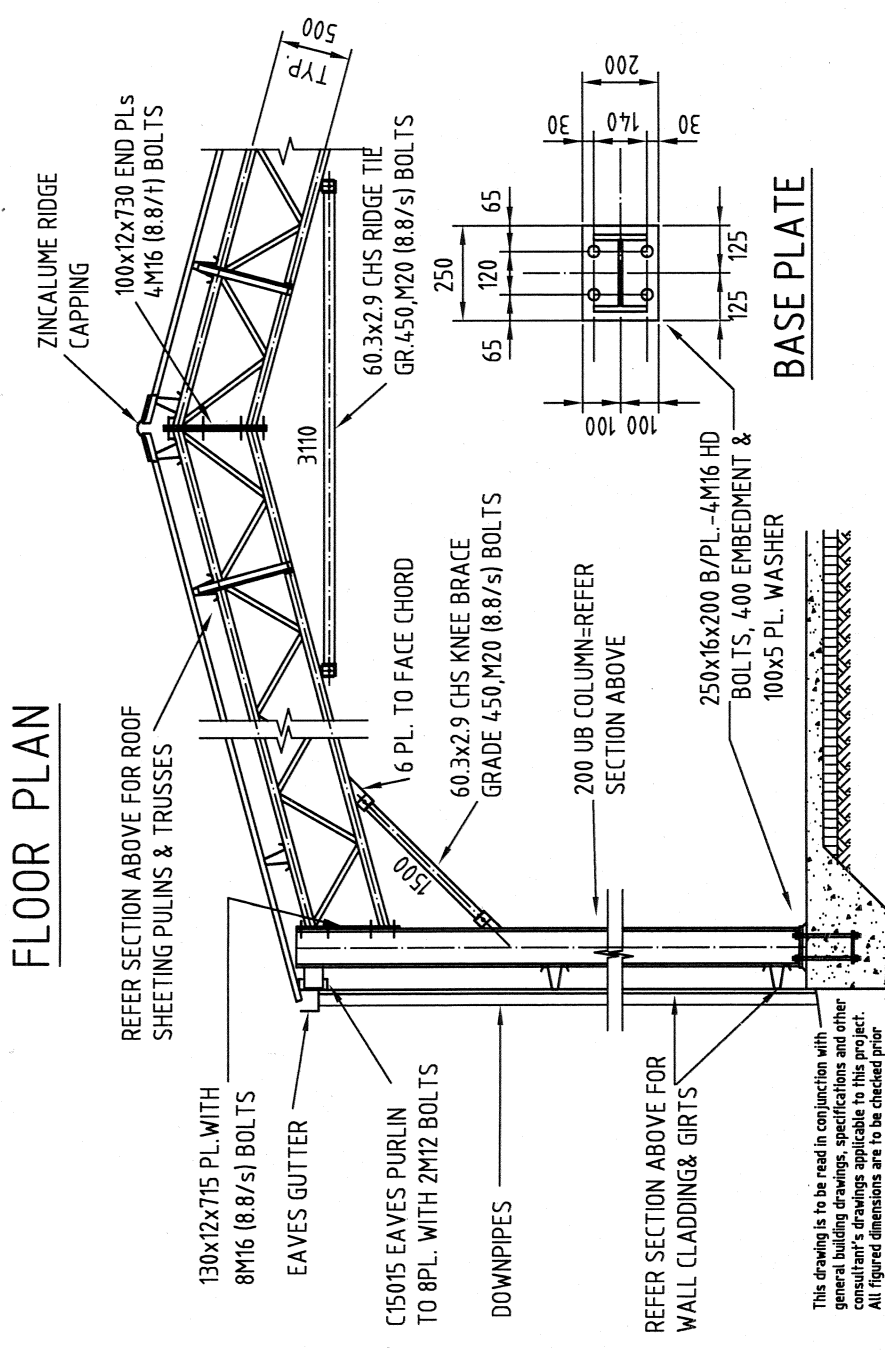


TYPICAL DETAILS

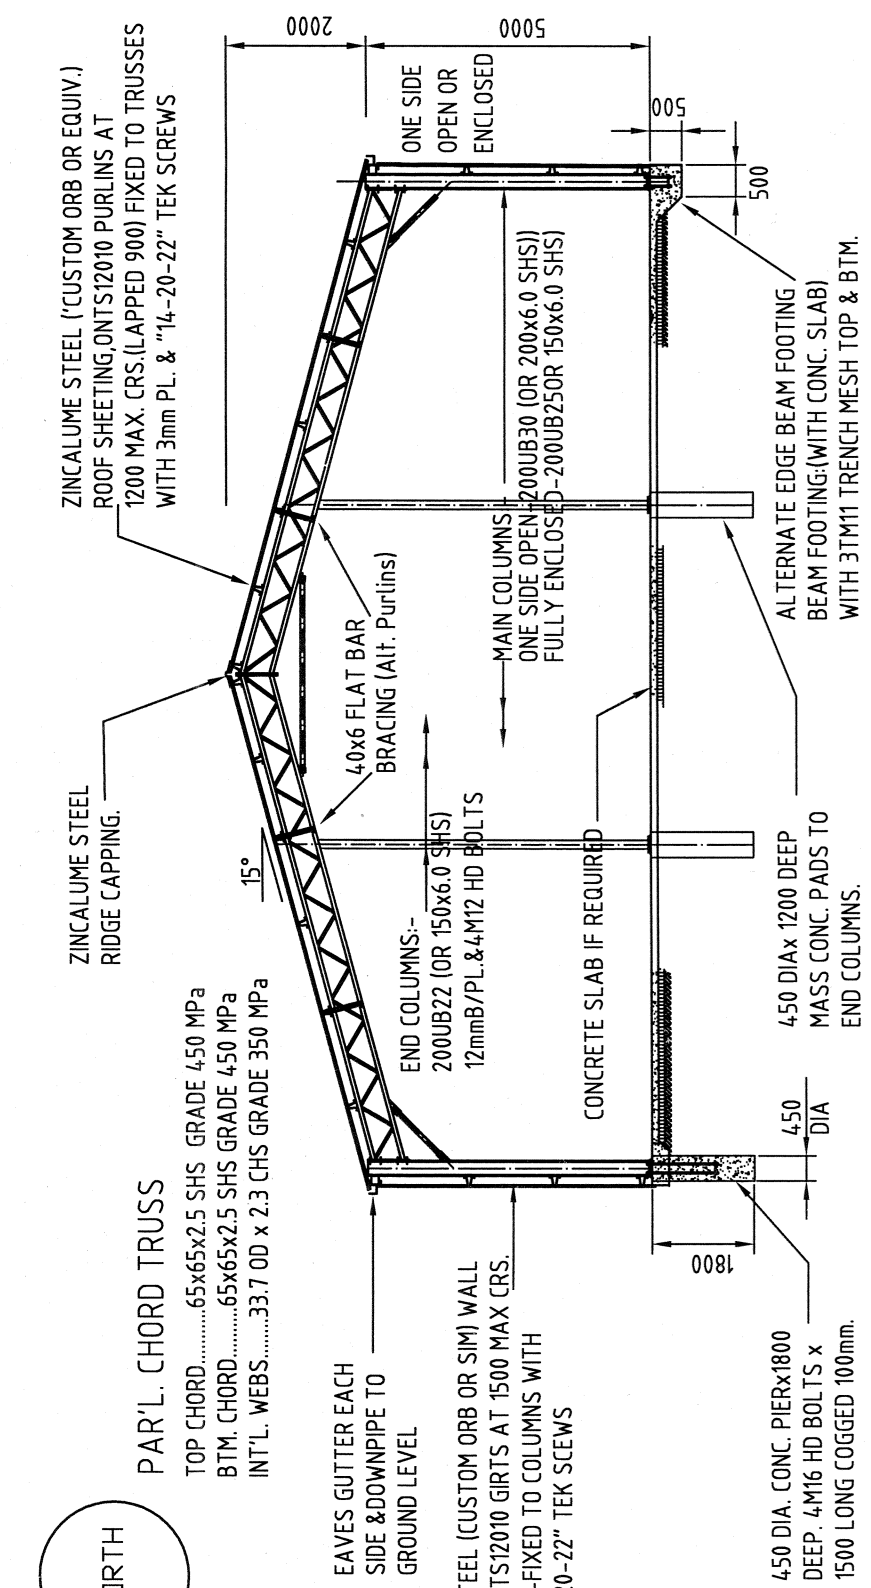


TYPICAL SECTION

SIDE ELEVATION

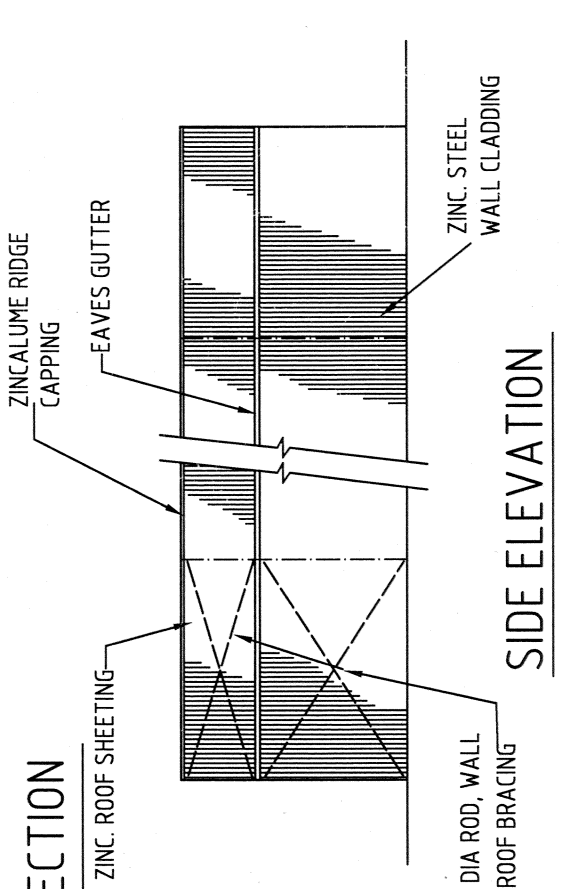

END ELEVATION

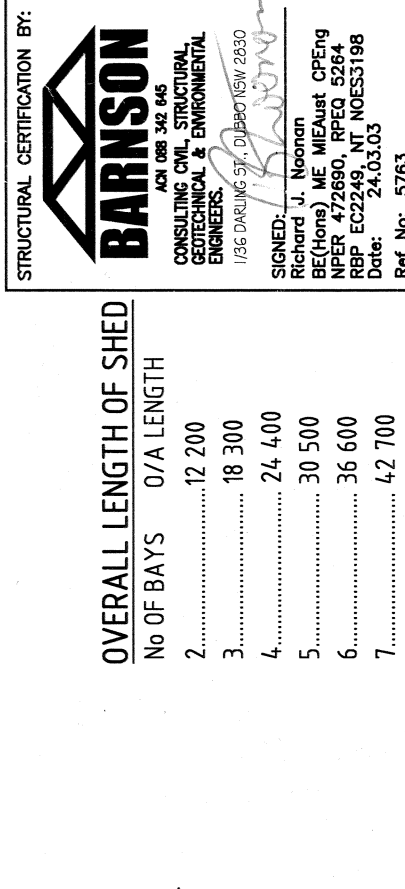

OVERALL LENGTH OF SHED

No Of BAYS	O/A LENGTH
2	12 200
3	18 300
4	24 400
5	30 500
6	36 600
7	42 700

STRUCTURAL CERTIFICATION BY:

BARNSON
ACN 088 342 645
CONSULTING CIVIL, STRUCTURAL, GEOTECHNICAL & ENVIRONMENTAL ENGINEERS.
1/36 DARLING ST., DUBBO NSW 2830

SIGNED: Richard J. Noonan
BE(Hons), ME, MIEAust, CPEng
NPR 472690, RPEQ 5264
RBP EC2249, NT NOES3198
Date: 24.03.03
Ref No: 5763

REV.	DATE	PRELIMINARY DESCRIPTION	APP.
A	JAN. '03		

TITLE:
FLOOR PLAN, ELEVATIONS AND STRUCTURAL DETAILS

15m SPAN--STEEL FRAMED SHED
Region A--Category 2
UB Columns--Parallel Chord Truss
For.....

Address.....
Drawing No.....

STATE WIDE SHEDS
LOT 3 PURVIS LANE DUBBO 2830
Ph.(02)6884 4355 Fax (02)6884 2442

DRAWING No. **15/2**