



OAK STREET/CAPRICORN HIGHWAY

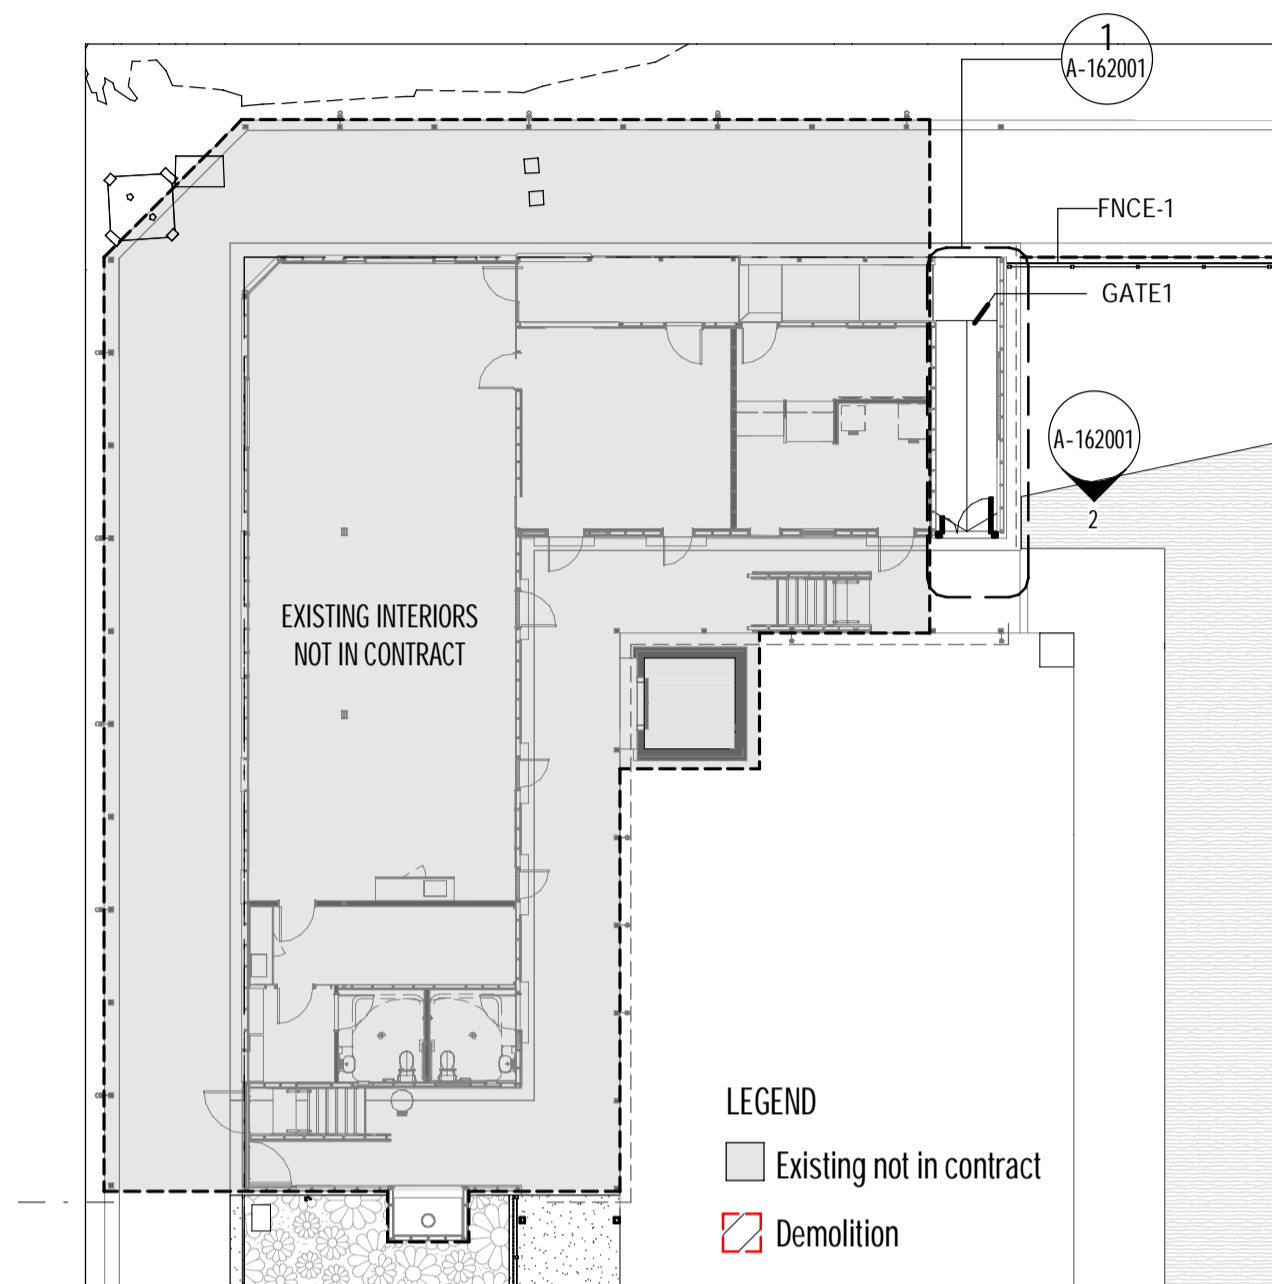

1 PROPOSED SITE PLAN - GROUND  
1:200

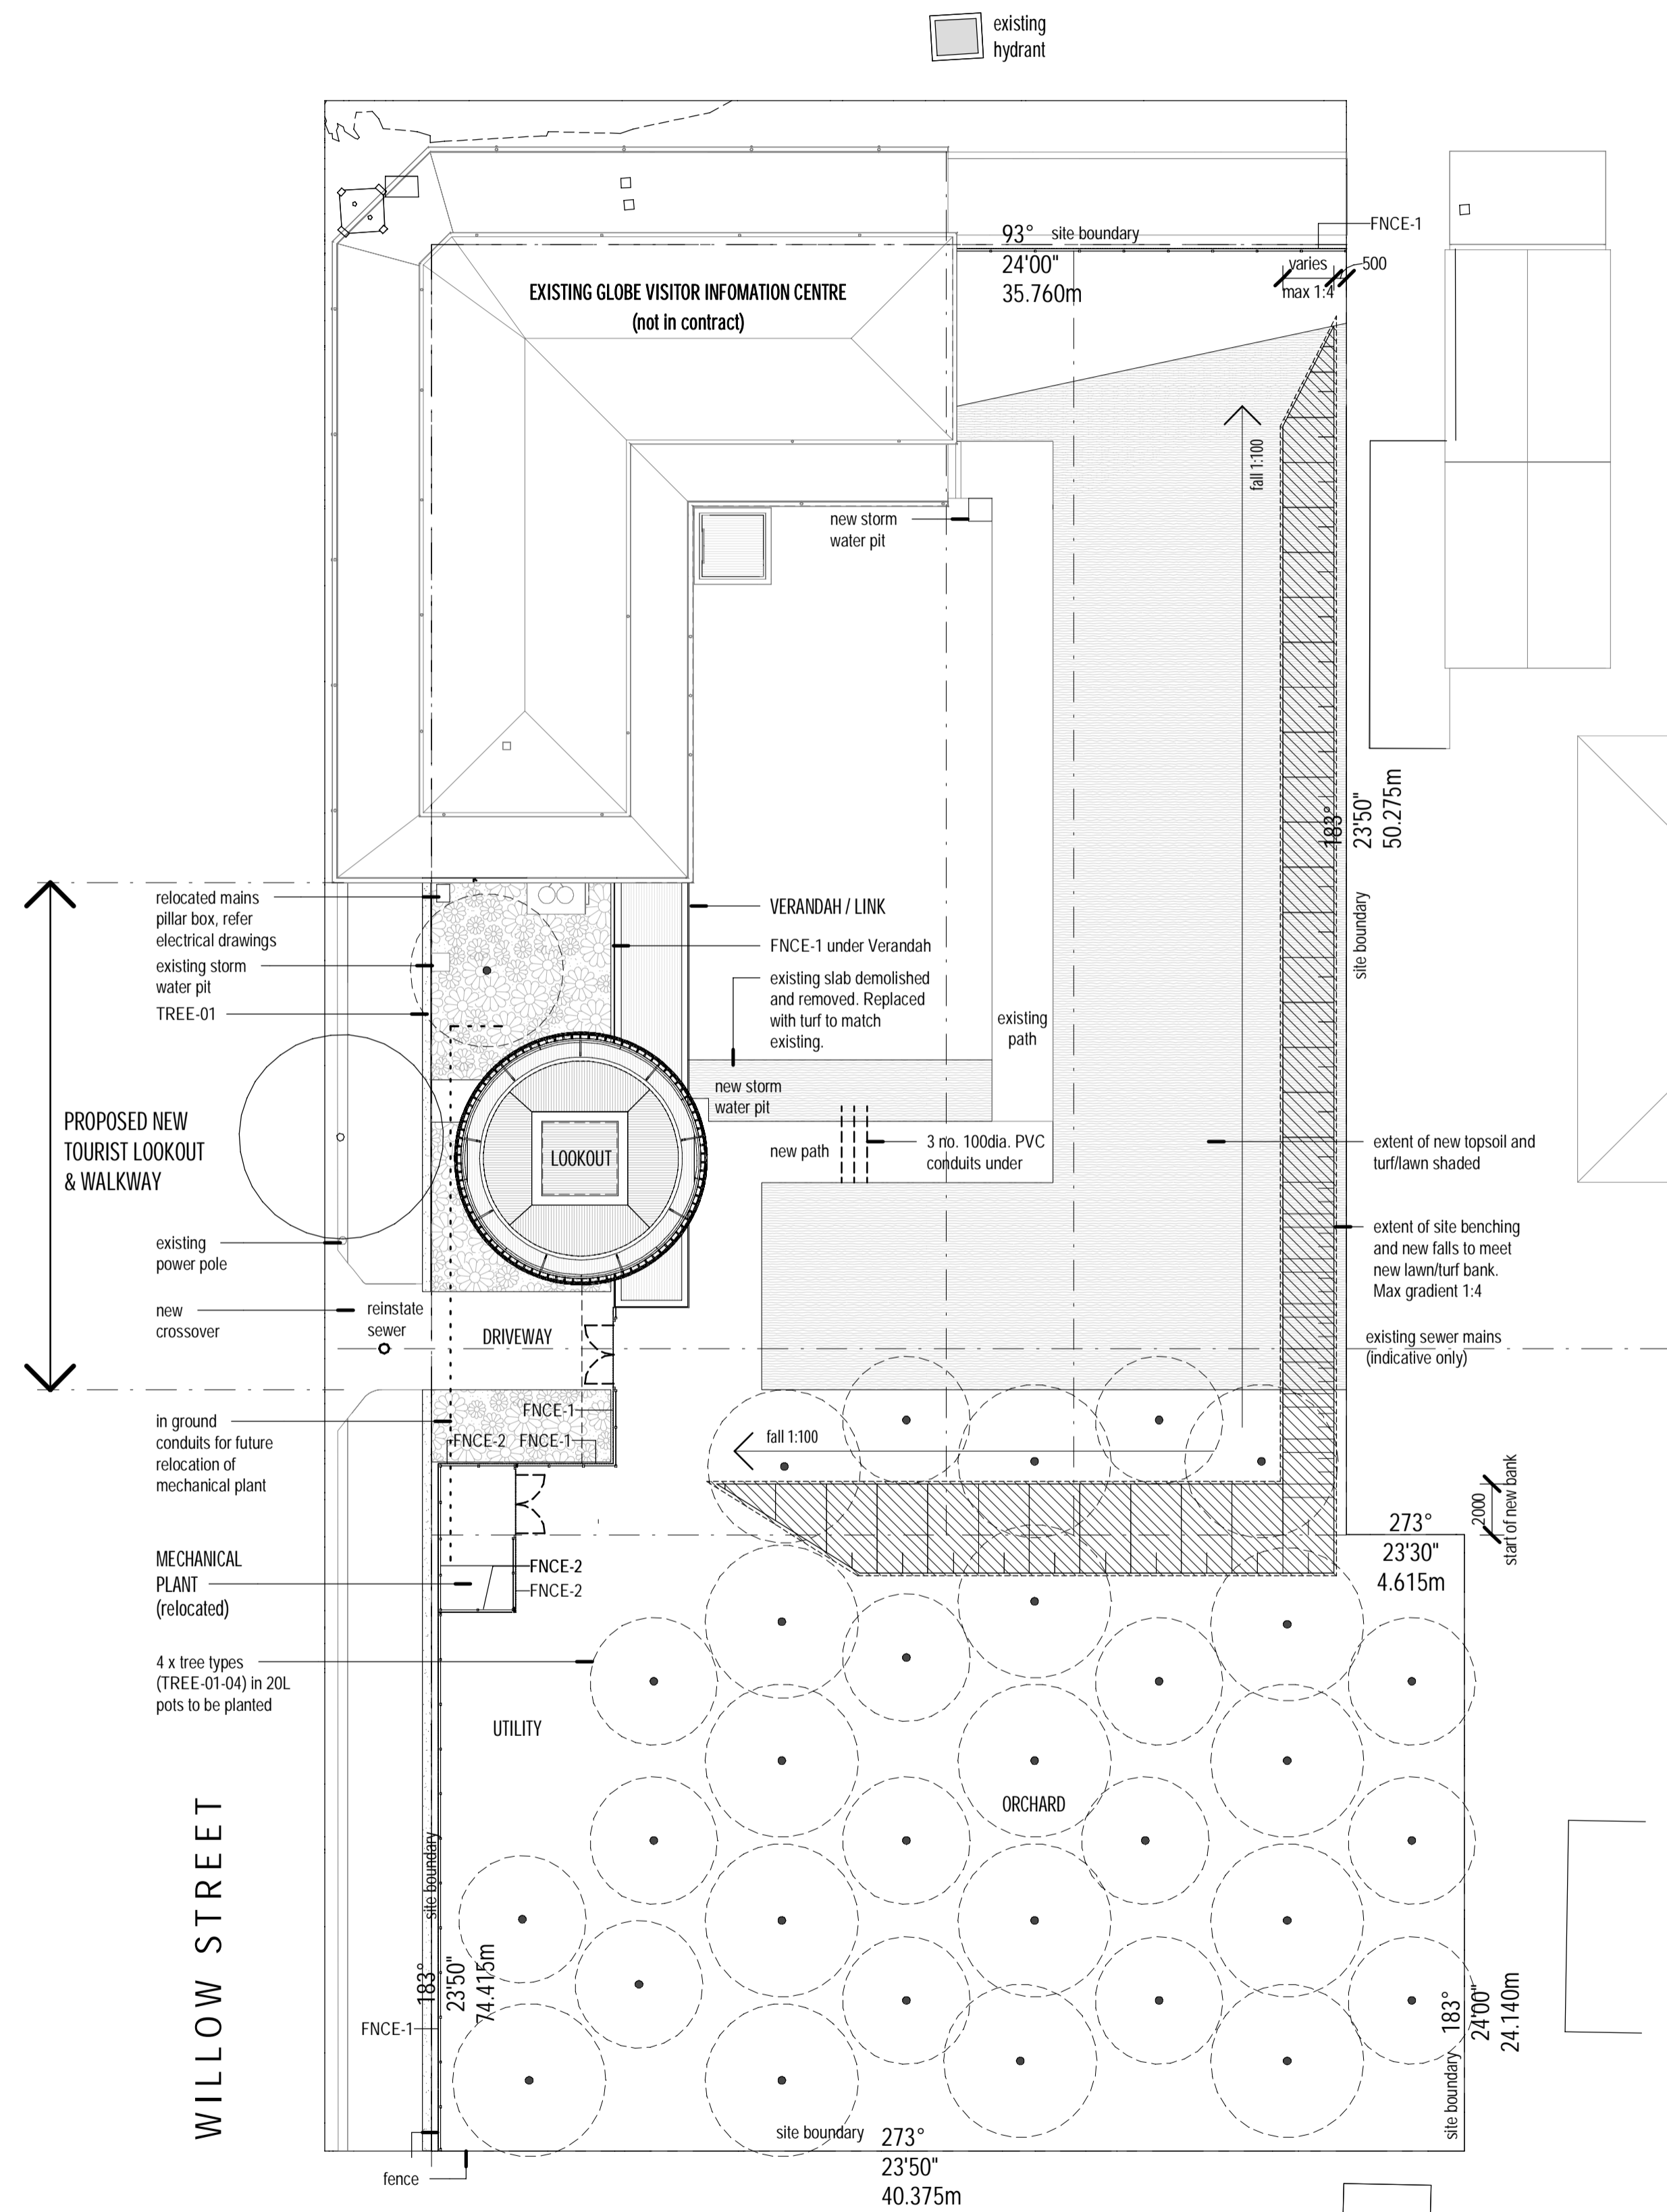

2 PROPOSED SITE PLAN  
1:200

PRELIMINARY  
NOT FOR CONSTRUCTION

brian hooperarchitect  
m3architecture  
ph: 617 38314644 fx: 617 3831 4388  
11 saint james street petrie tce q 4000  
info@m3architecture.com  
www.m3architecture.com


client: Barcaldine Regional Council

project: The Globe Tourist Lookout  
cnr Oak & Willow streets,  
Barcaldine QLD

title: proposed site plan

drawn: JH  
checked: ml, bh  
date: jan 2021  
scale: 1:200 at A1  
drawing: 18023 / cd A-110001 / 1

copyright ©  
These designs, plans, specifications and the  
copyright herein are the property of the architect  
and must not be used, reproduced, or copied  
wholly or in part without the written permission of  
m3architecture Pty Ltd abn 23 079 044 545.  
Use figured dimensions in preference to scale.  
If there are any questions contact the architect.

 



PRELIMINARY  
NOT FOR CONSTRUCTION

brian hooperarchitect  
**m3architecture**

ph: 617 38314644 fx: 617 3831 4388  
11 saint james street petrie tce q 4000  
info@m3architecture.com  
www.m3architecture.com


client Barcaldine Regional Council

project The Globe Tourist Lookout  
cnr Oak & Willow streets,  
Baldcaine QLD

title perspective views

drawn jl  
checked ml, bh  
date jan 2021  
scale at A1  
drawing 18023 / cd A-190001 / 1

copyright ©  
These designs, plans, specifications and the  
copyright herein are the property of the architect  
and must not be used, reproduced, or copied  
wholly or in part without the written permission of  
m3architecture Pty Ltd abn 23 079 044 545.  
Use figured dimensions in preference to scale.  
If there are any questions contact the architect.

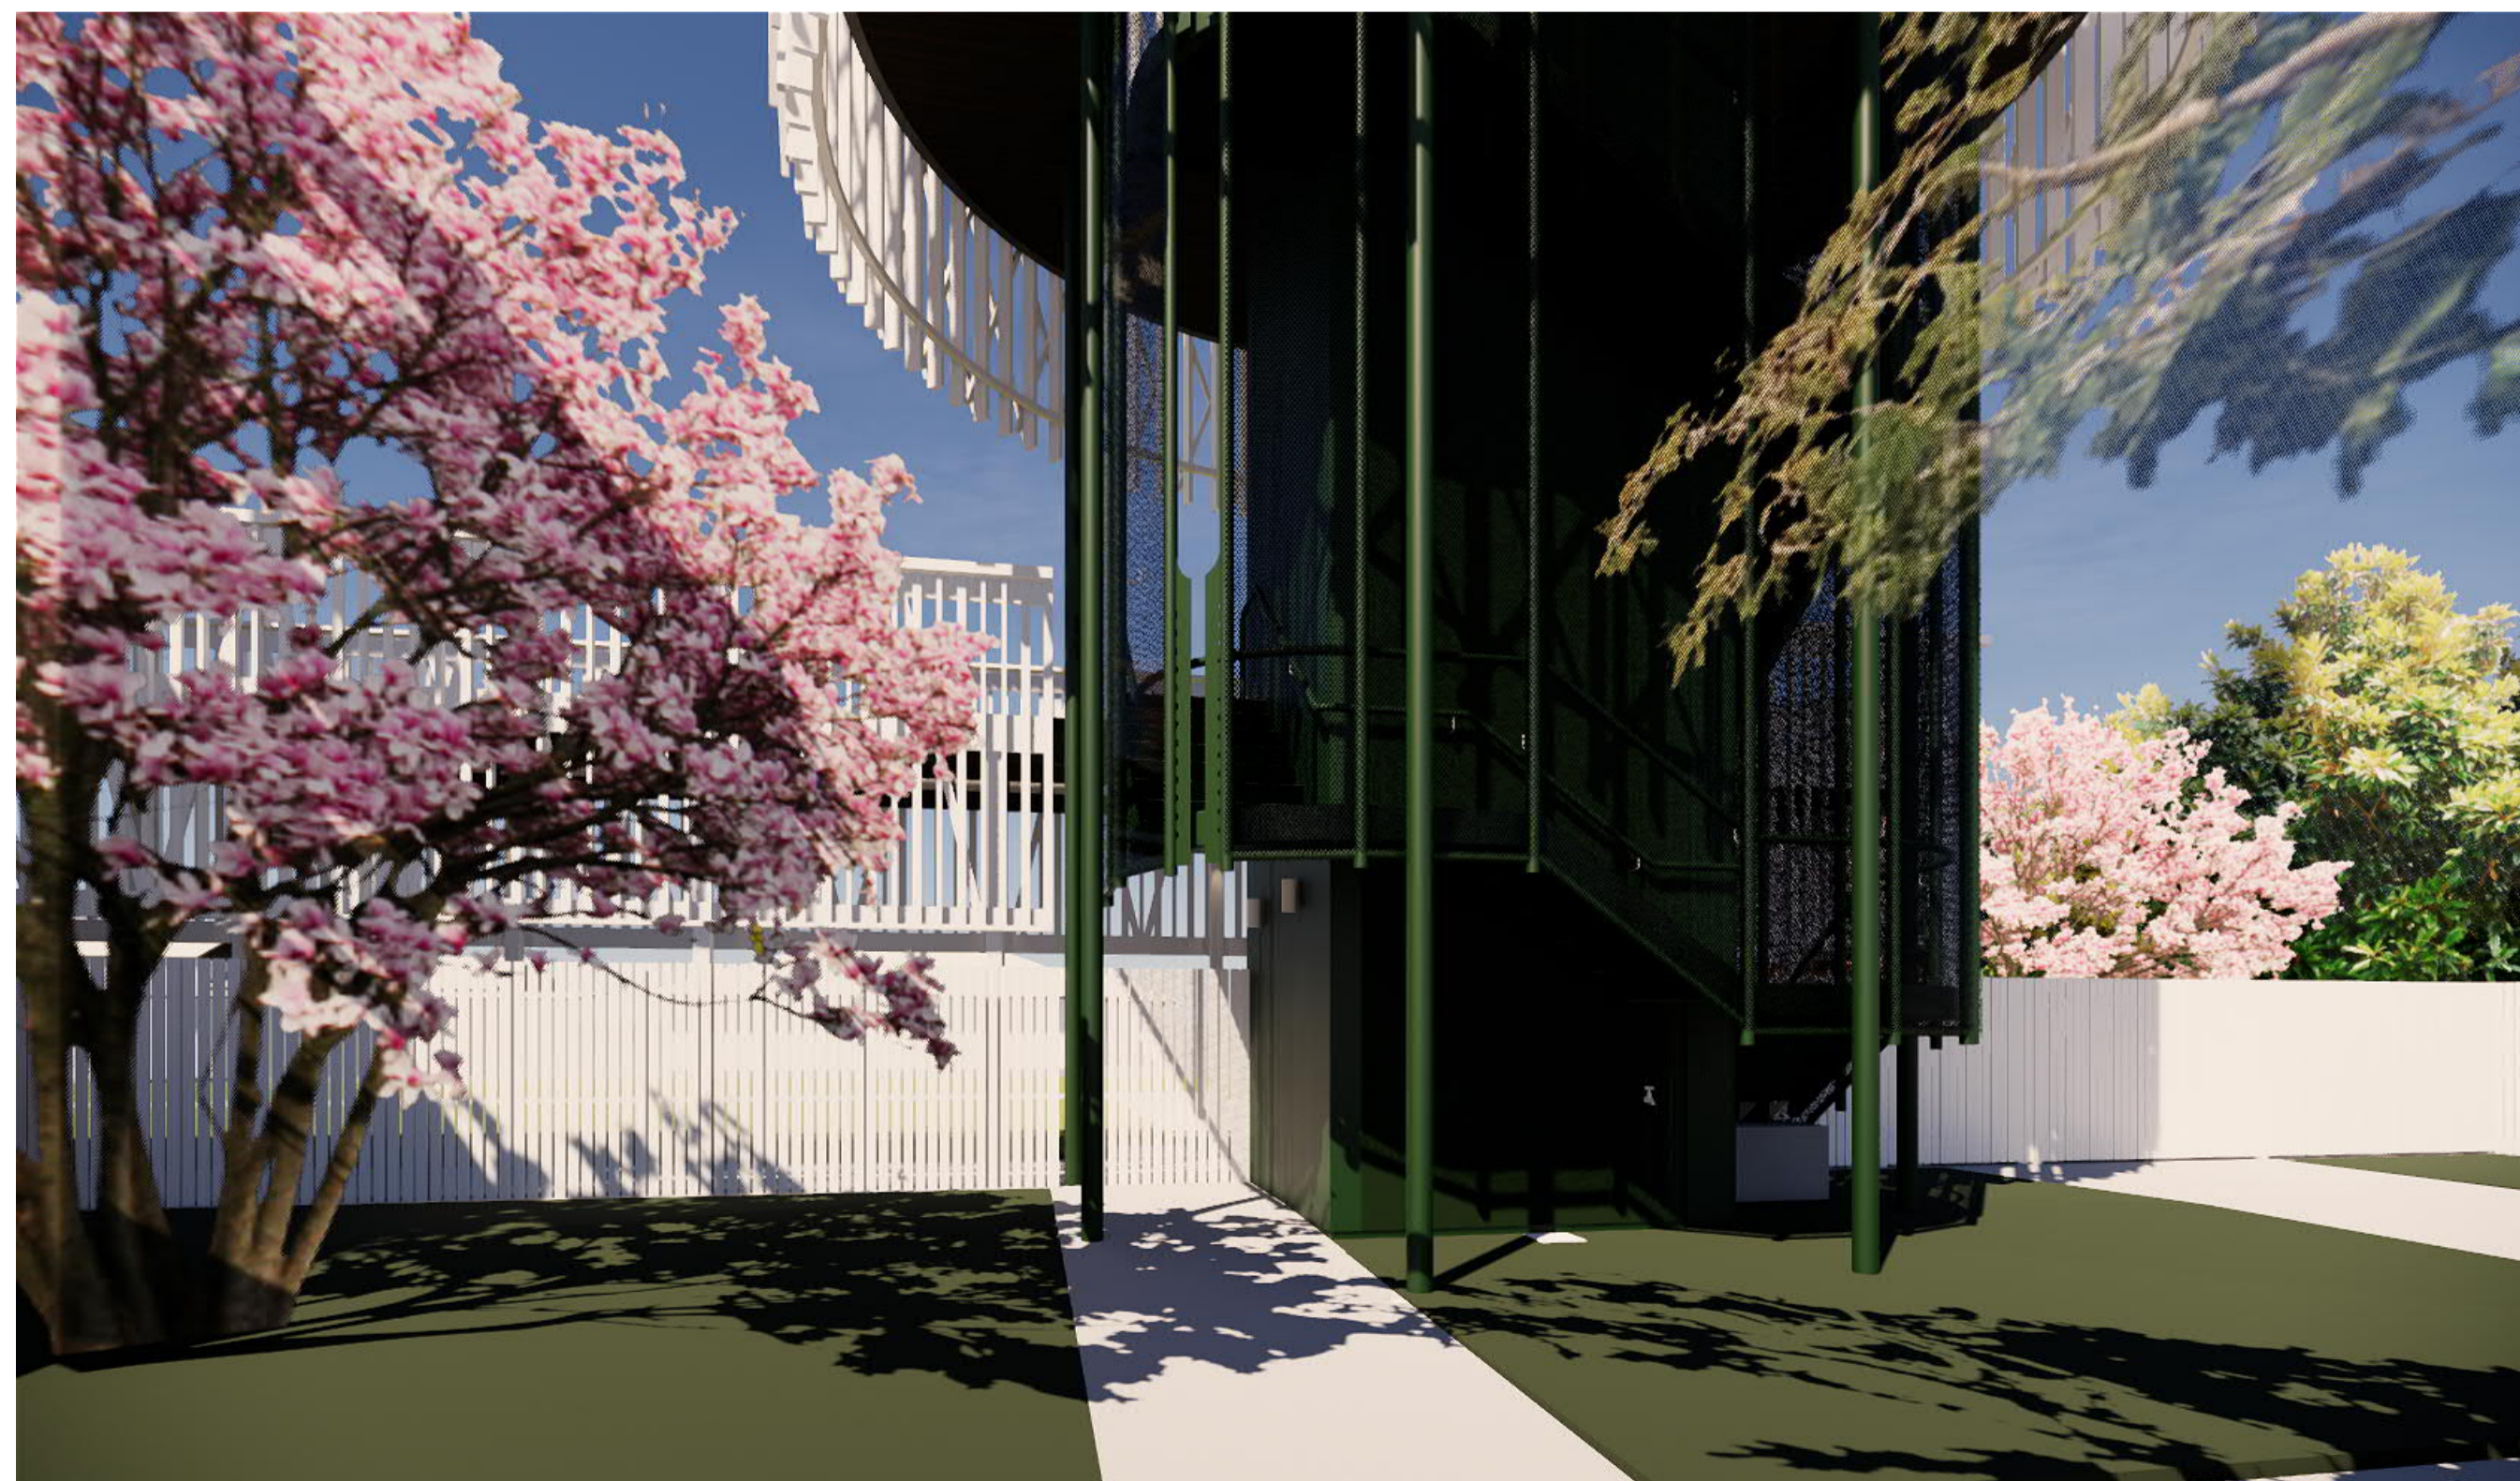

PRELIMINARY  
NOT FOR CONSTRUCTION

brian hooperarchitect  
**m3architecture**  
ph: 617 38314644 fx: 617 3831 4388  
11 saint james street petrie tce q 4000  
info@m3architecture.com  
www.m3architecture.com



client Barcaldine Regional Council

project The Globe Tourist Lookout  
cnr Oak & Willow streets,  
Barcaldine QLD

title perspective views

drawn JL  
checked ml, bh  
date jan 2021  
scale at A1  
drawing 18023 / cd A-190002 / 1

copyright ©  
These designs, plans, specifications and the  
copyright herein are the property of the architect  
and must not be used, reproduced, or copied  
wholly or in part without the written permission of  
m3architecture Pty Ltd abn 23 079 044 545.  
Use figured dimensions in preference to scale.  
If there are any questions contact the architect.

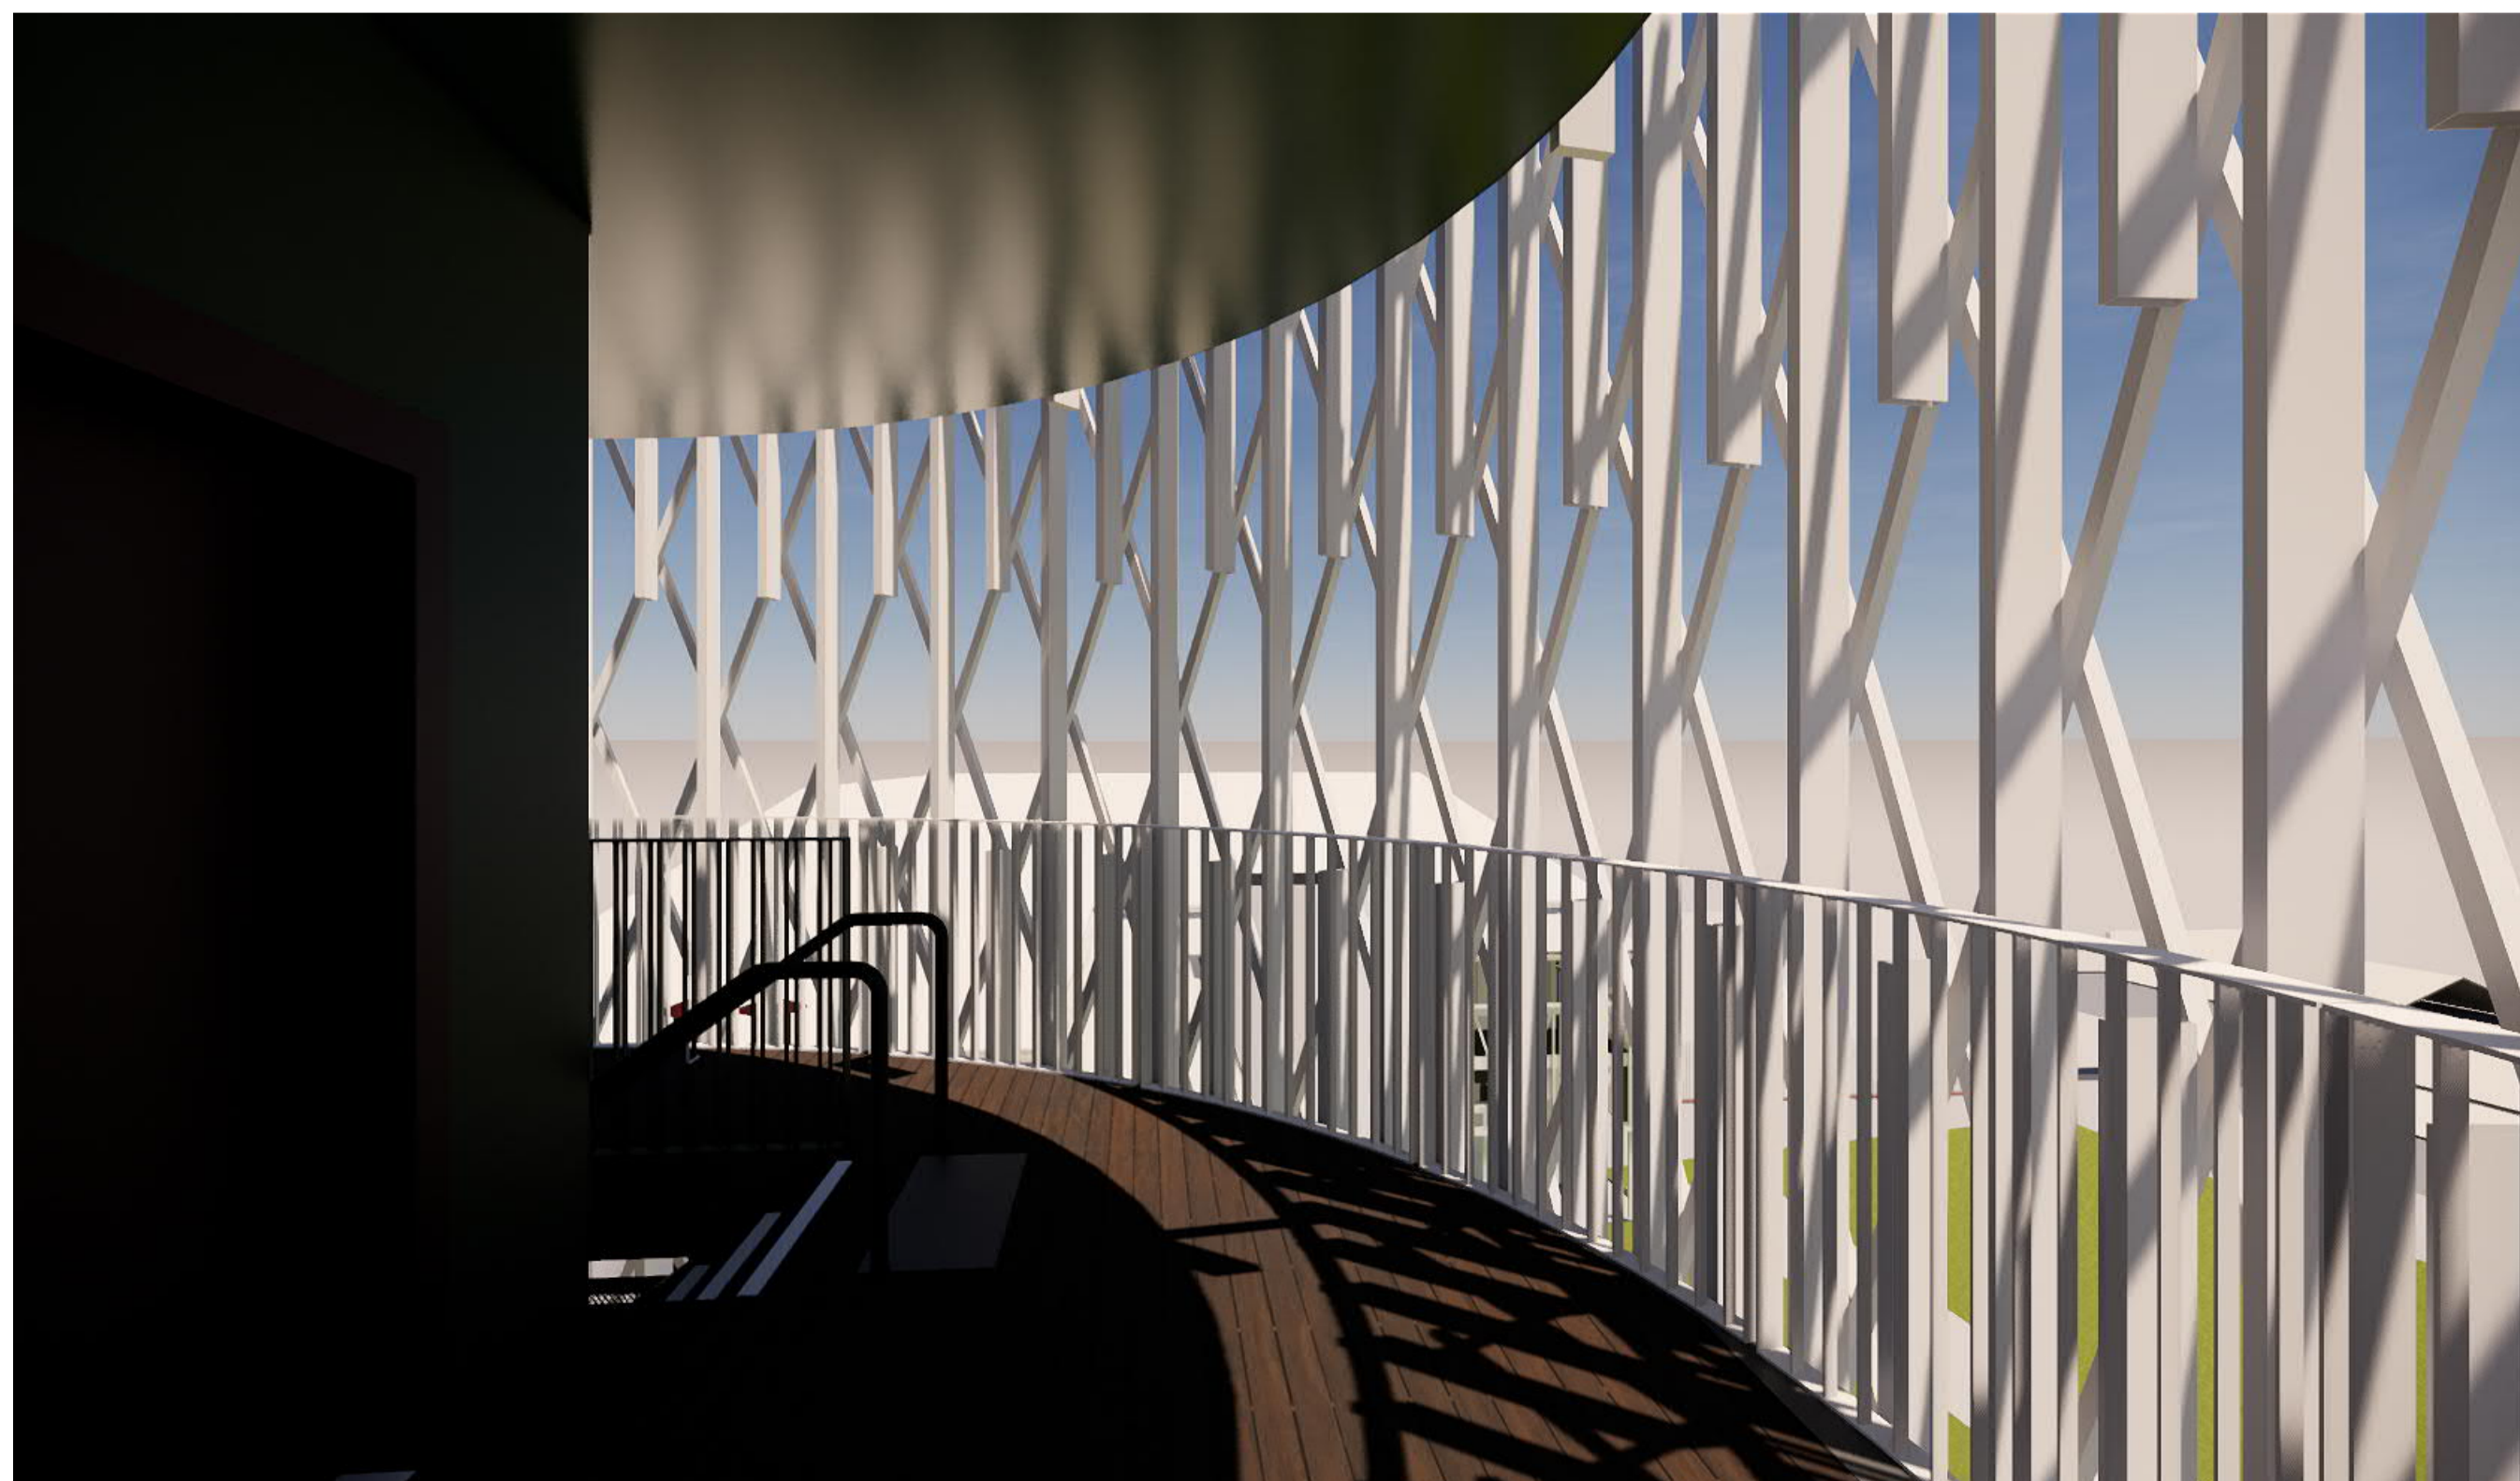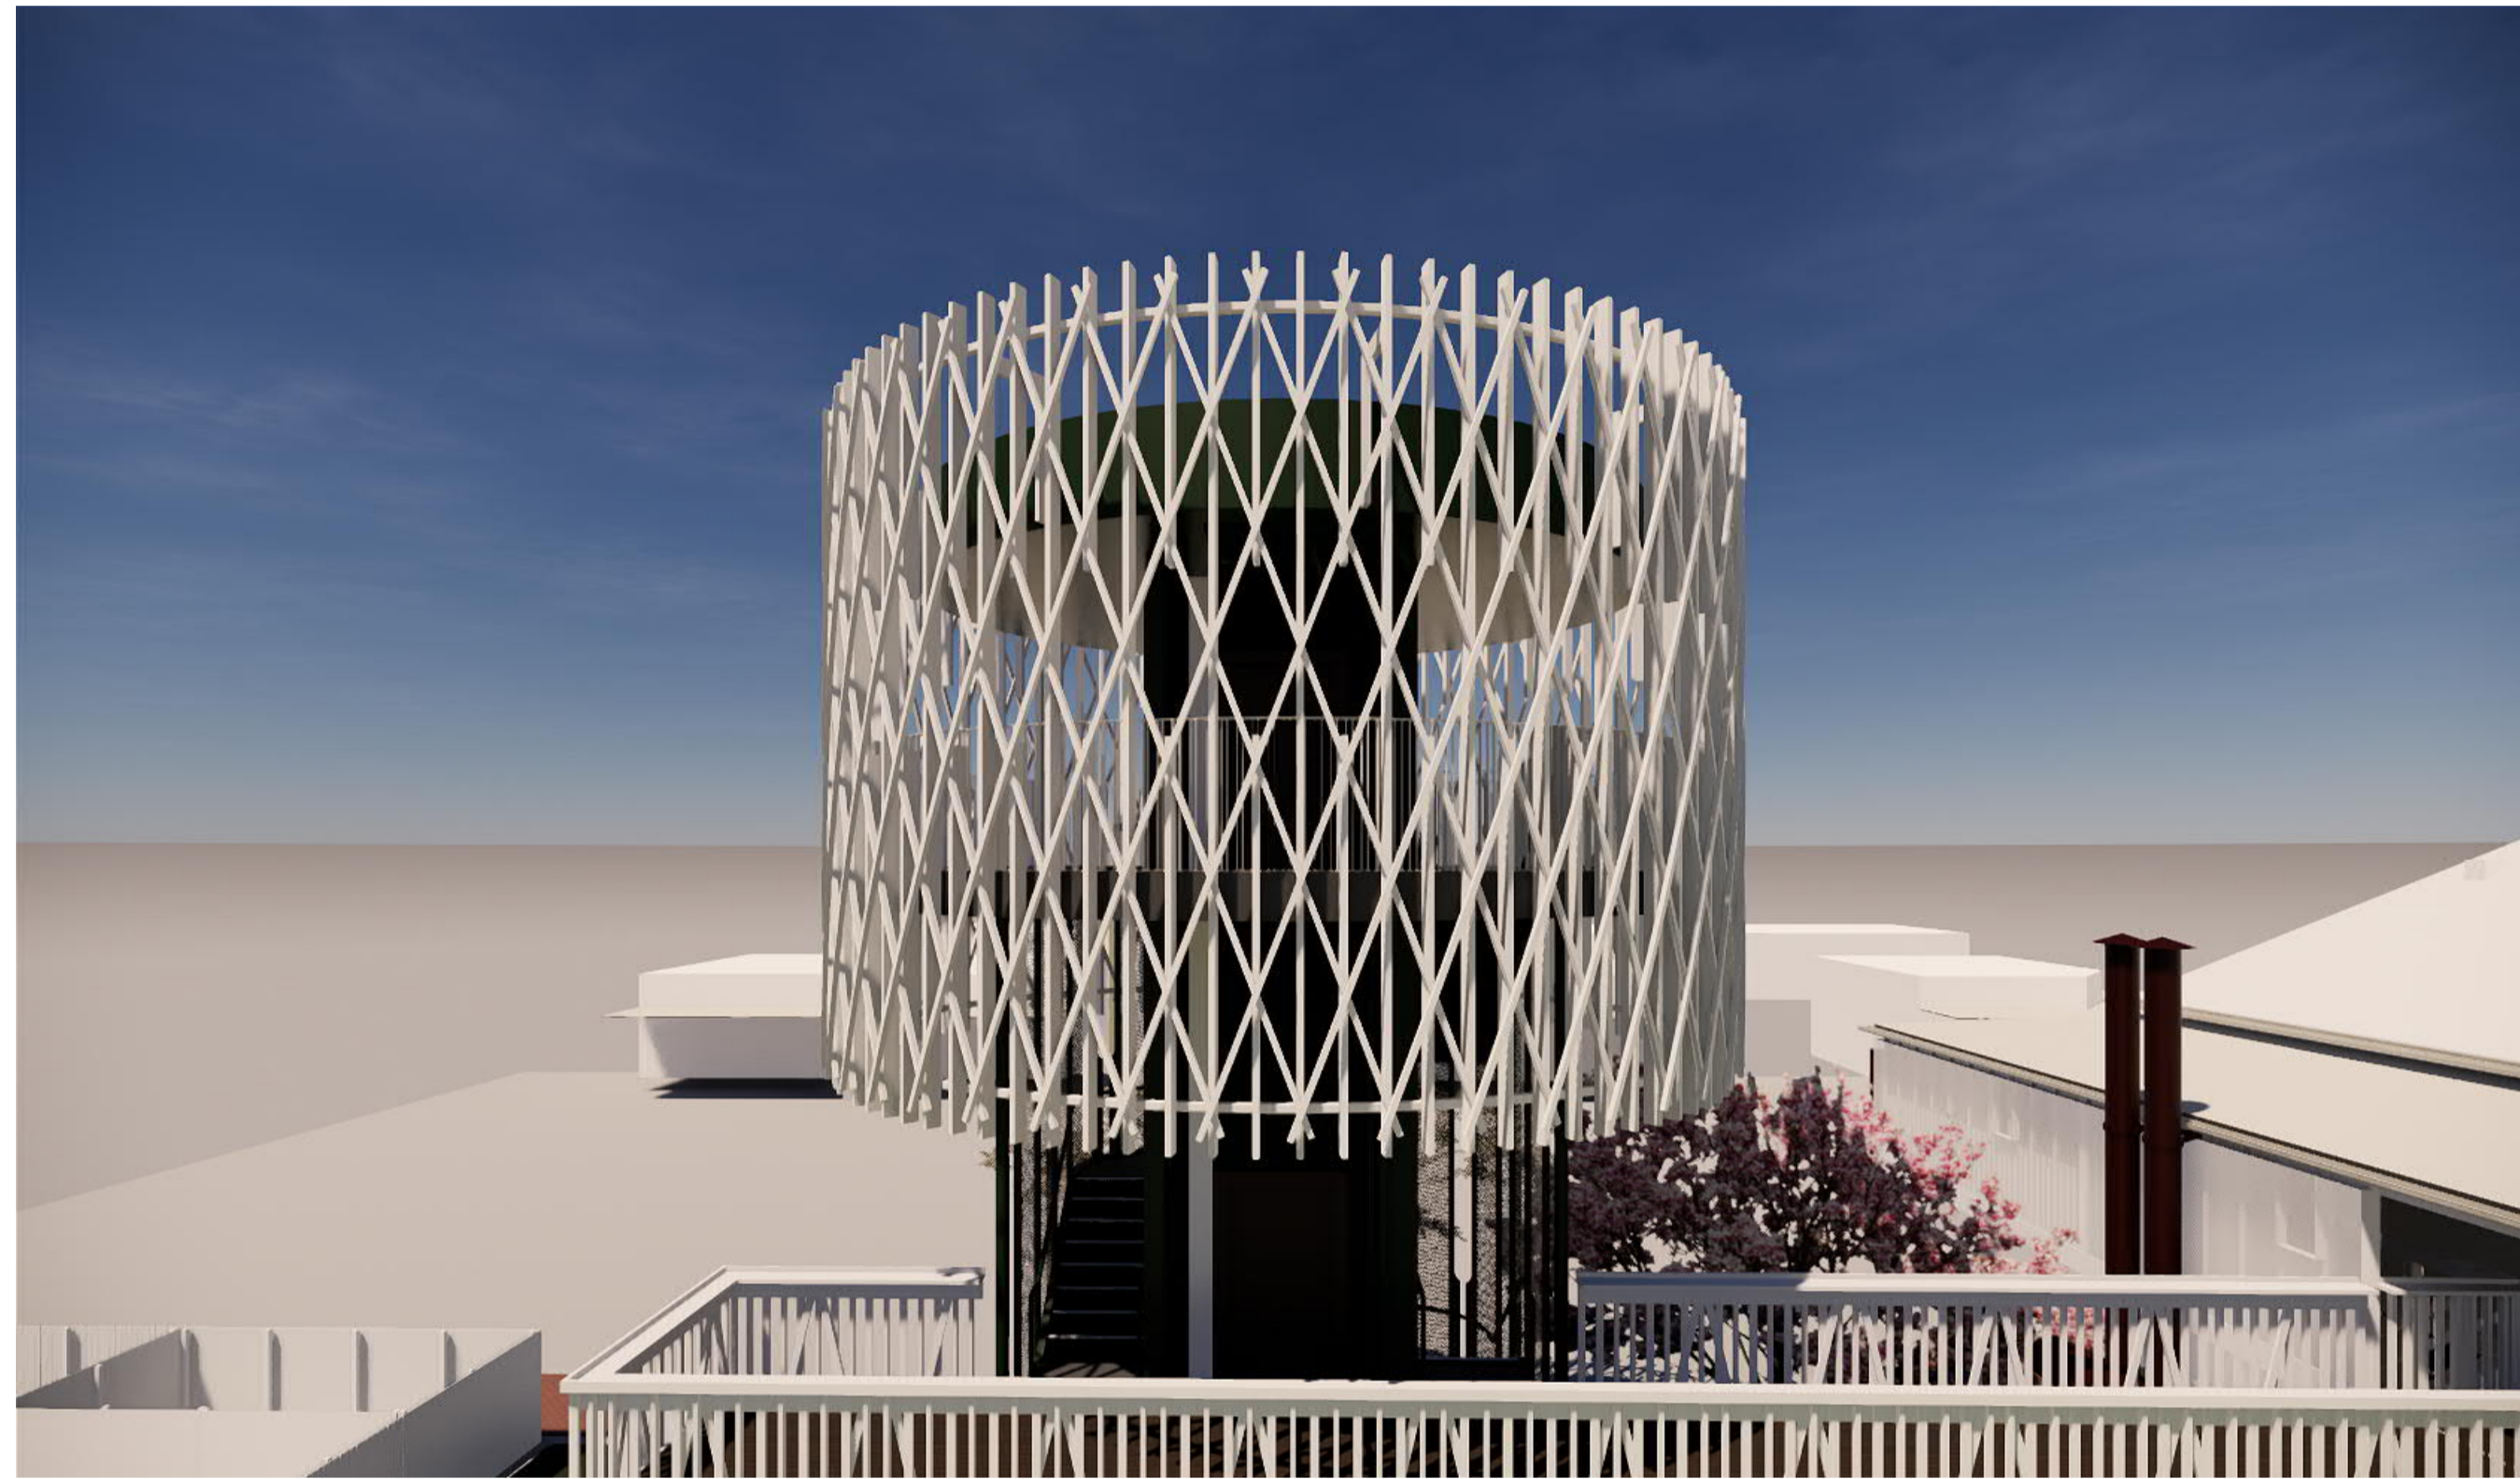

PRELIMINARY  
 NOT FOR CONSTRUCTION

brian hooperarchitect  
**m3architecture**

ph: 617 38314644 fx: 617 3831 4388  
 11 saint james street petrie tce q 4000  
 info@m3architecture.com  
 www.m3architecture.com

client Barcaldine Regional Council

project The Globe Tourist Lookout  
 cnr Oak & Willow streets,  
 Barcaldine QLD

title perspective views

drawn JH  
 checked ml, bh  
 date jan 2021  
 scale at A1  
 drawing 18023 / cd A-190003 / 1

copyright ©  
 These designs, plans, specifications and the  
 copyright herein are the property of the architect  
 and must not be used, reproduced, or copied  
 wholly or in part without the written permission of  
 m3architecture Pty Ltd abn 23 079 044 545.  
 Use figured dimensions in preference to scale.  
 If there are any questions contact the architect.

