

SITE PLAN
SCALE 1:200

RAILWAY HOTEL
77 OAK ST
BARCALDINE
L305-306 RY 184

BARCALDINE REGIONAL COUNCIL


DIGITALLY STAMPED
APPROVED PLAN

Development Application: Development Permit for Building Work (Extension to Hotel)
Lot: Lot 305 and 306 on RY184
Referred to in Council's Decision Notice for DA402021

Approval Date: 1 April 2021
Application Number: DA 402021



2024 m²

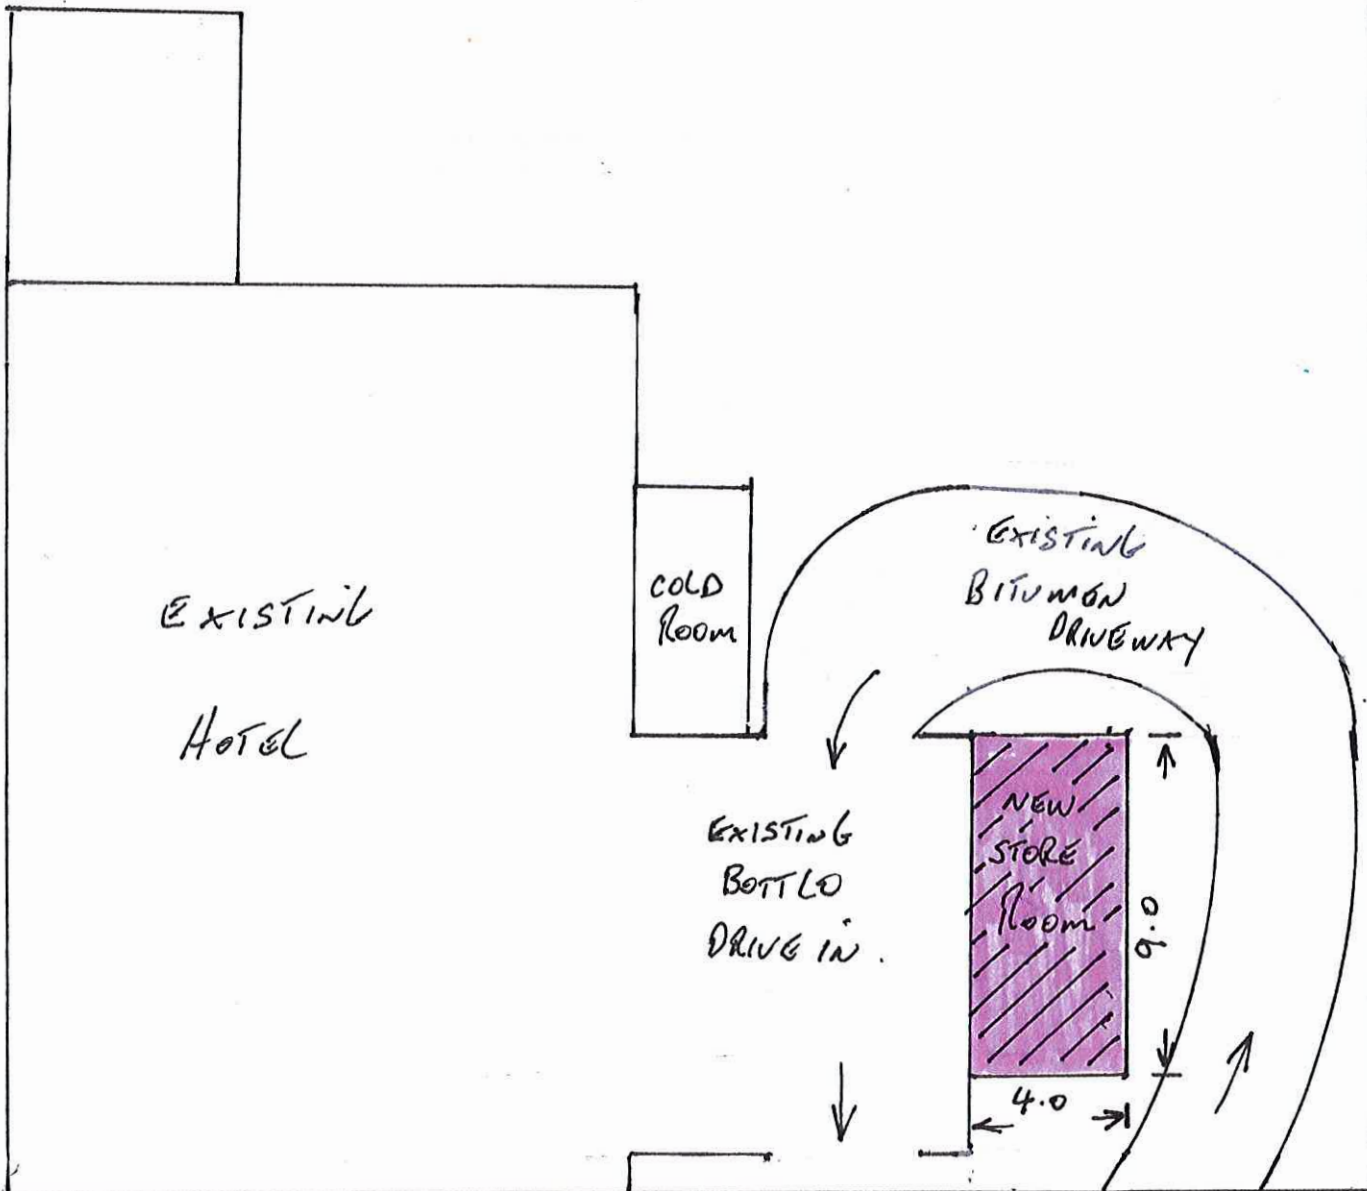

OAK ST

BARCALDINE REGIONAL COUNCIL




DIGITALLY STAMPED
APPROVED PLAN

Development Application: Development Permit for Building
Work (Extension to Hotel)
Lot: Lot 305 and 306 on RY184
Referred to in Council's Decision Notice for DA402021

Approval Date: 1 April 2021
Application Number: DA 402021

STORE ROOM
RAILWAY HOTEL

ELEVATIONS

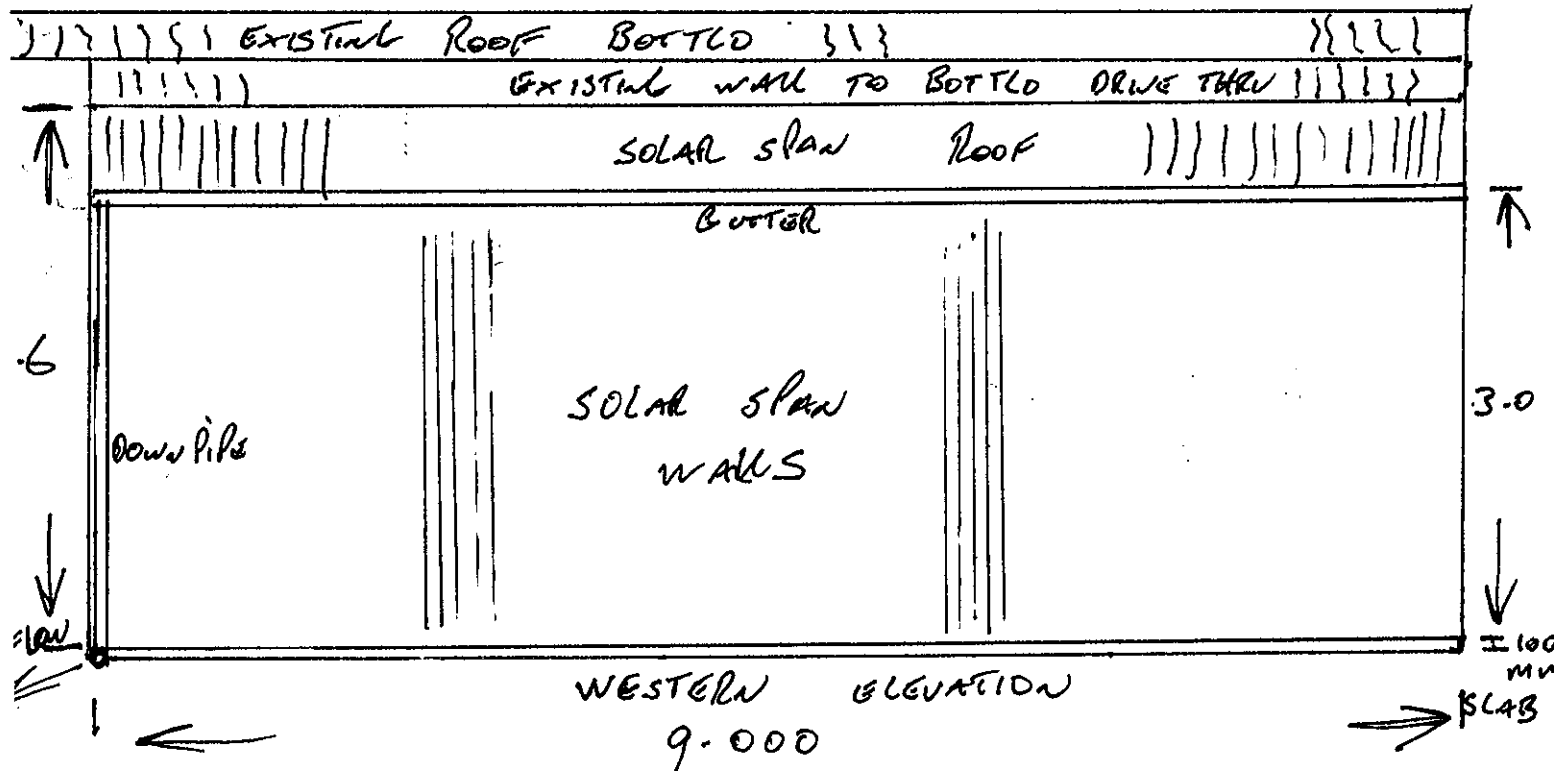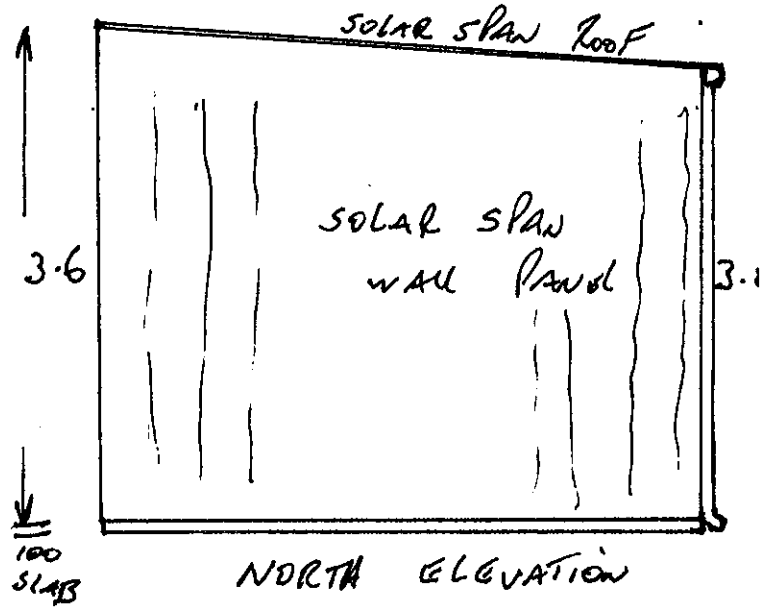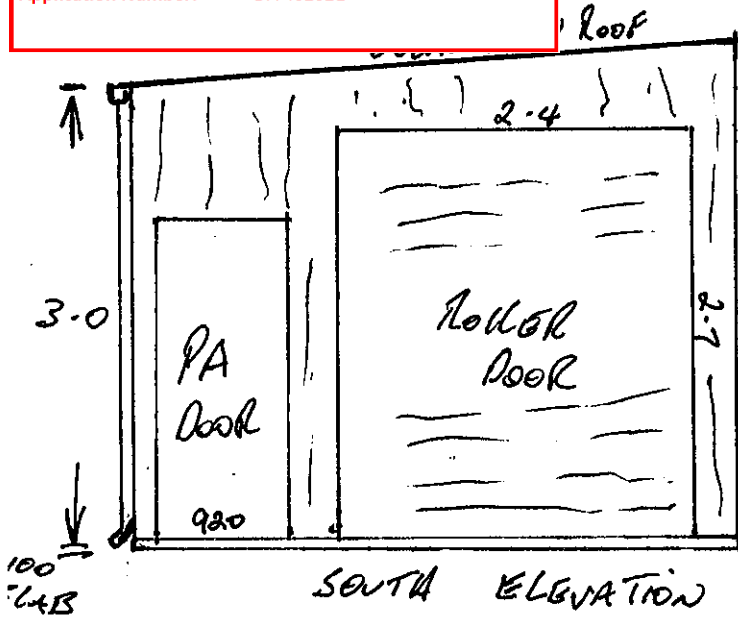

BARCALDINE REGIONAL COUNCIL

DIGITALLY STAMPED

APPROVED PLAN

Development Application: Development Permit for Building Work (Extension to Hotel)
Lot: Lot 305 and 306 on RY184
Referred to in Council's Decision Notice for DA402021

Approval Date: 1 April 2021
Application Number: DA 402021

FLOOR PLAN
STORE ROOM
RAILWAY HOTEL

